


Unit A



Kenyon College  
North Campus Housing Unit A

NORTH CAMPUS HOUSING  
Option 1 Elevations  
09 February 2010



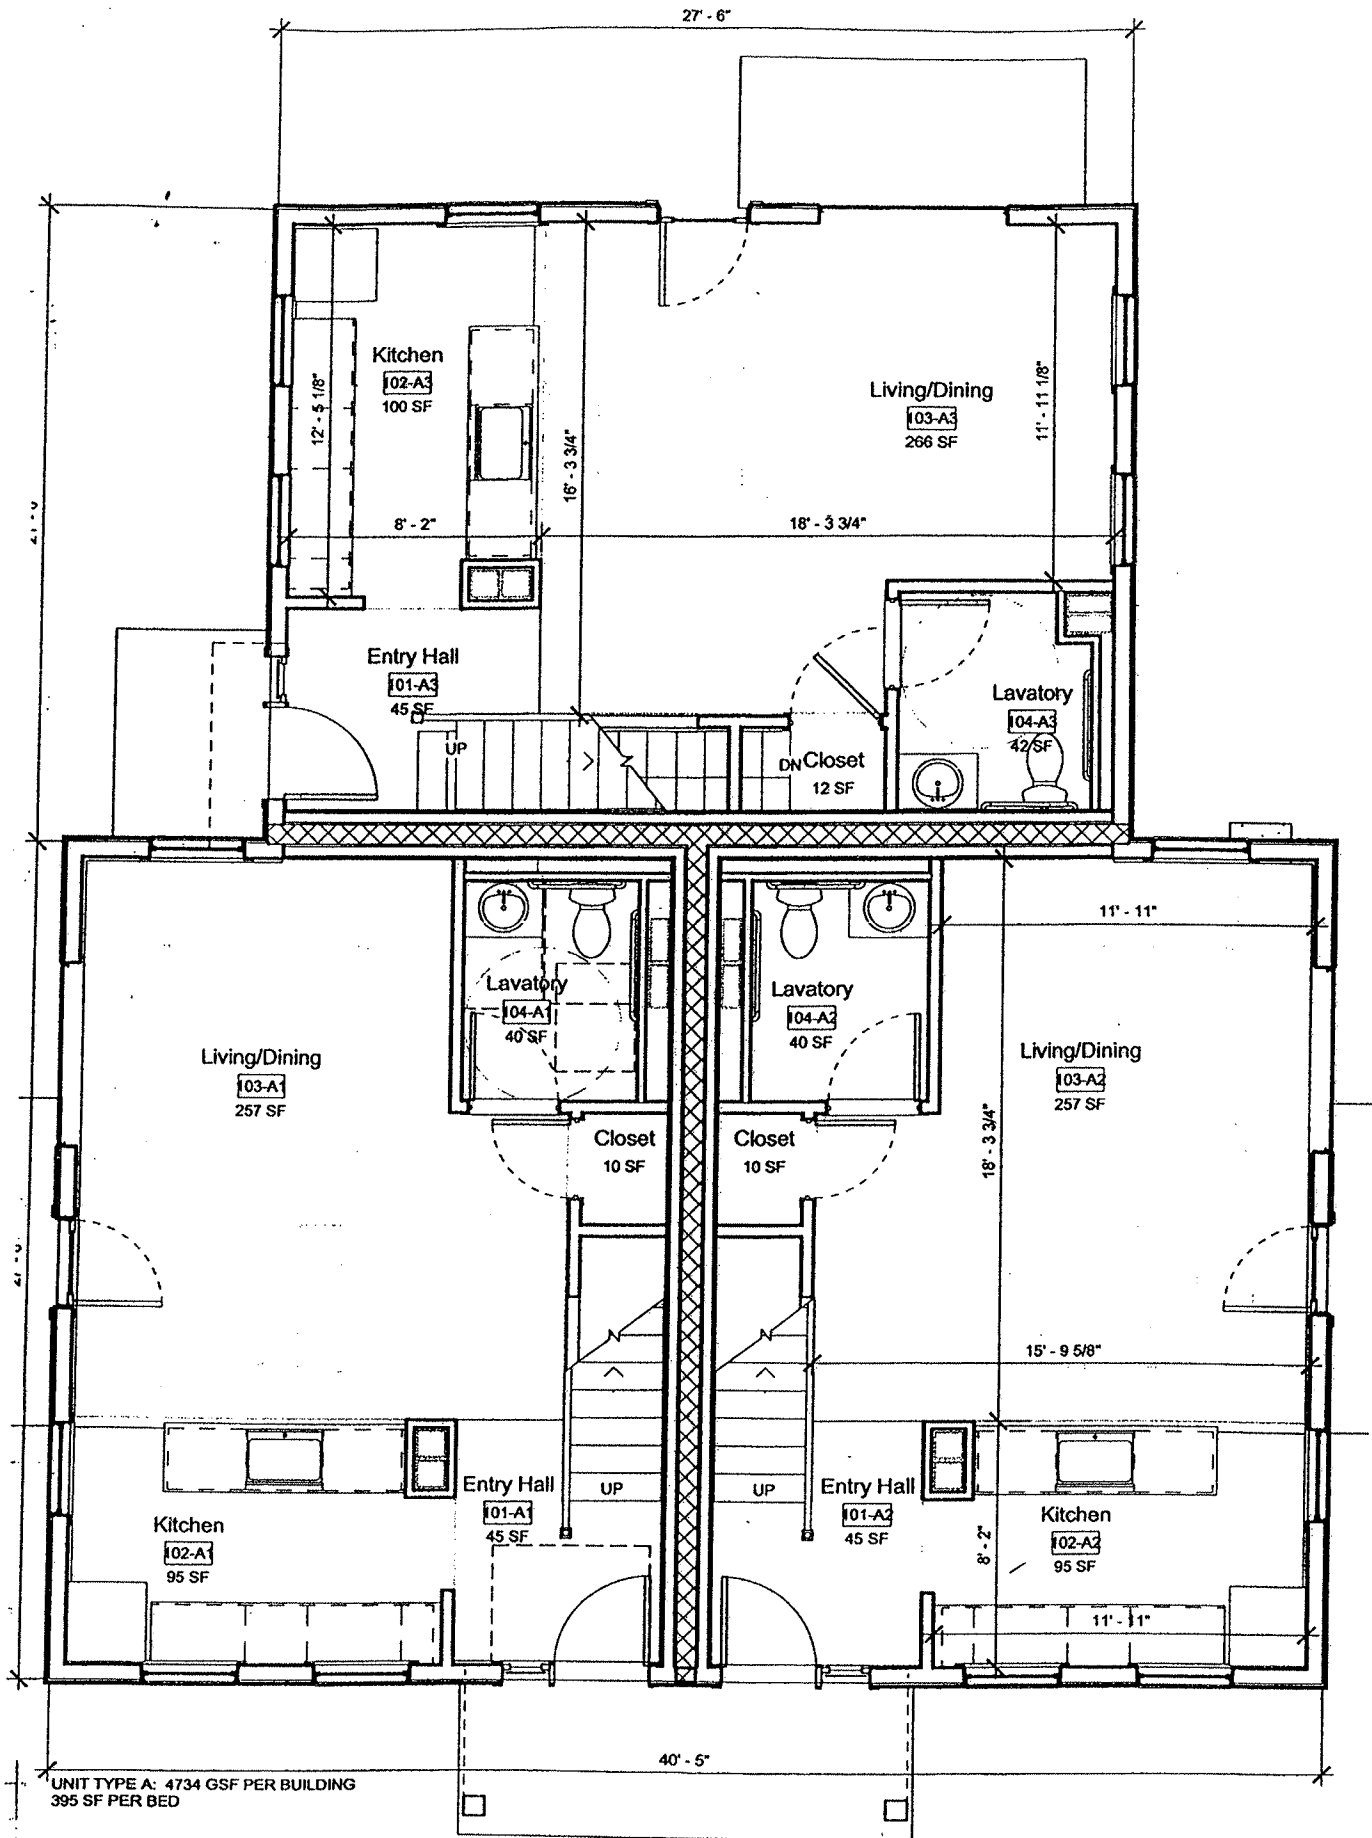

UNIT TYPE A: 4734 GSF PER BUILDING  
395 SF PER BED




Kenyon College  
North Campus Housing Unit A

NORTH CAMPUS HOUSING  
Unit A First Level Plan Option 1  
09 February 2010



GUND PARTNERSHIP

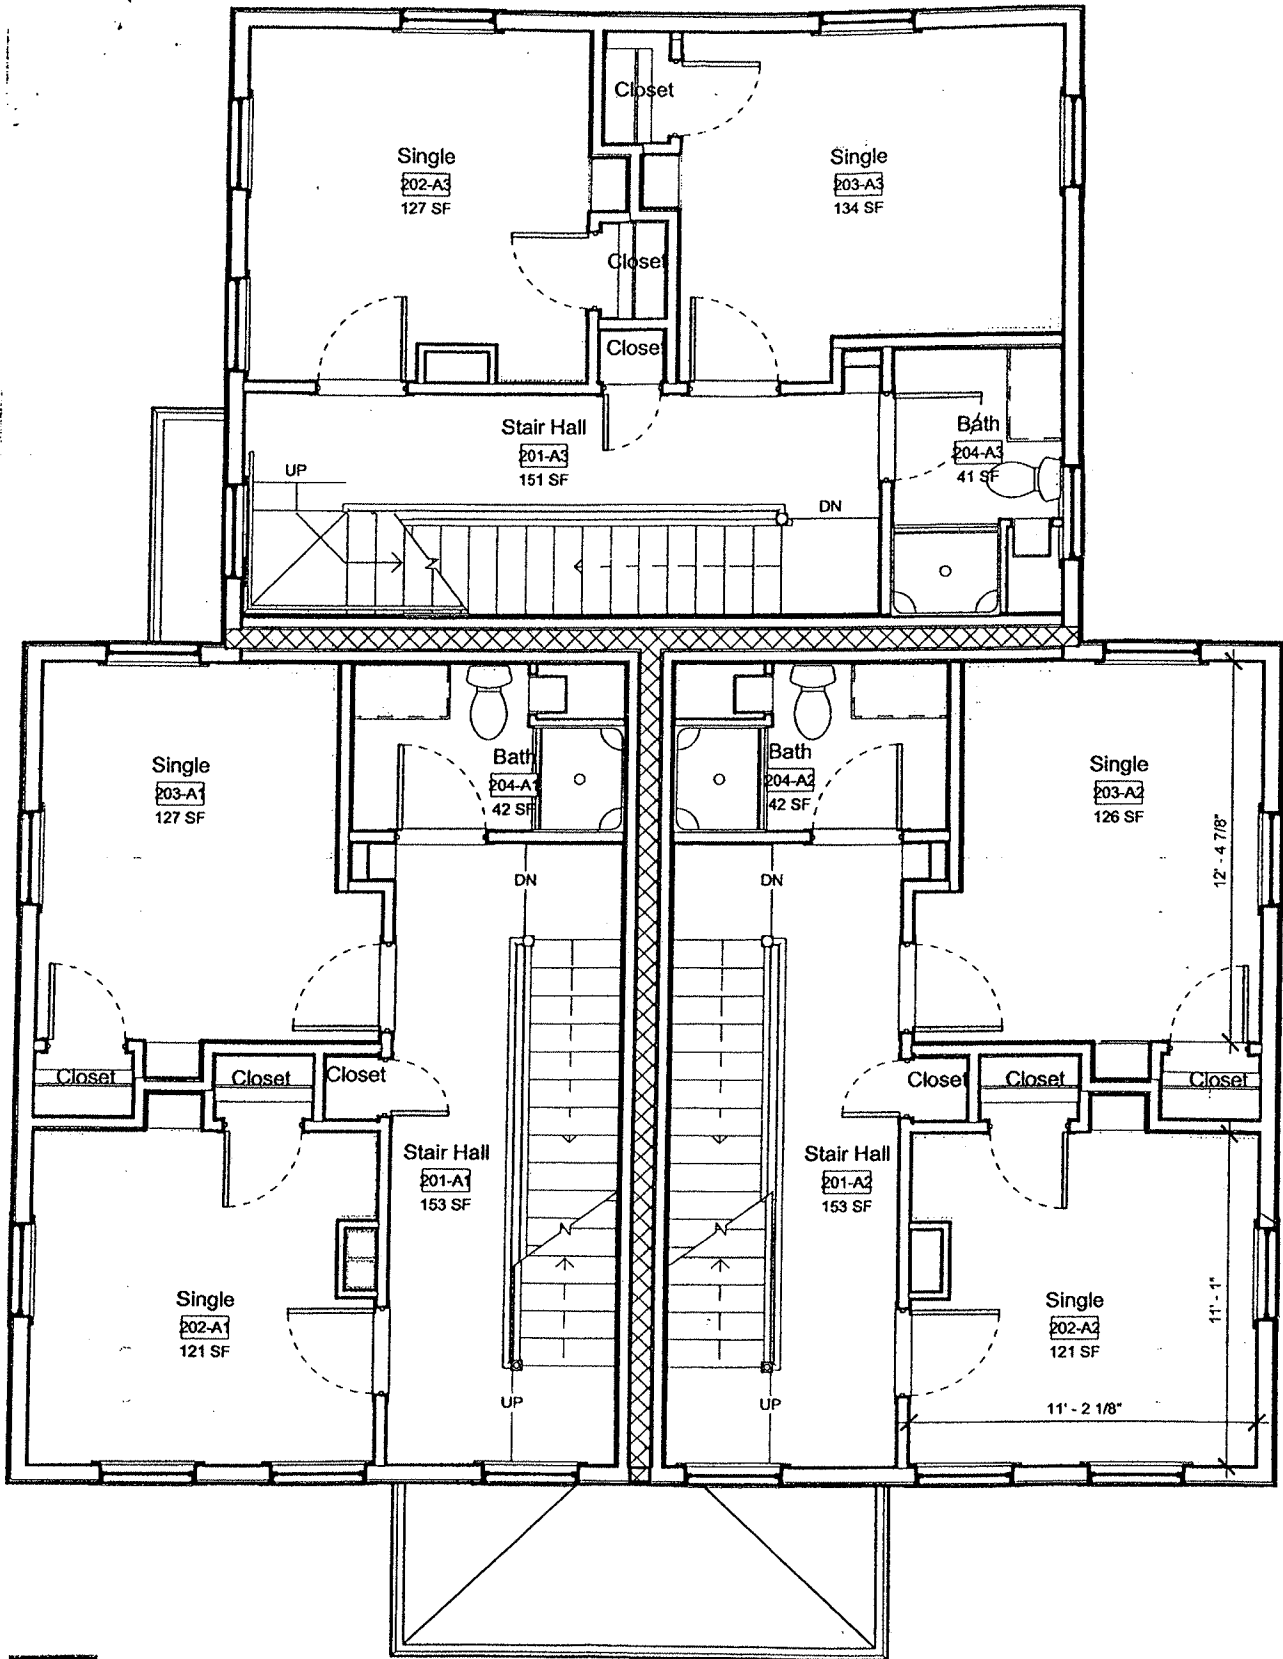

304 Gaskin is one double on third floor.

